

BACON THEATRE

STAGE PLAN

Dean Close Services Ltd
Shelburne Road, Cheltenham, GL51 6EP

Technical team: **01242 258002**



BACON
THEATRE
DEAN CLOSE

KEY



SL & SR Exit to Greenroom



Dock door 2.8m x 3.35m




Fire Exit



Stage Manager's Corner

MEASUREMENTS

Stage width:	18.0 metres
Stage depth:	11.0 metres
Thrust depth:	2.75 metres
Orchestra pit width:	9.0 metres
Proscenium width:	11.3 metres
Proscenium height:	5.6 metres
Grid height:	10.26 metres

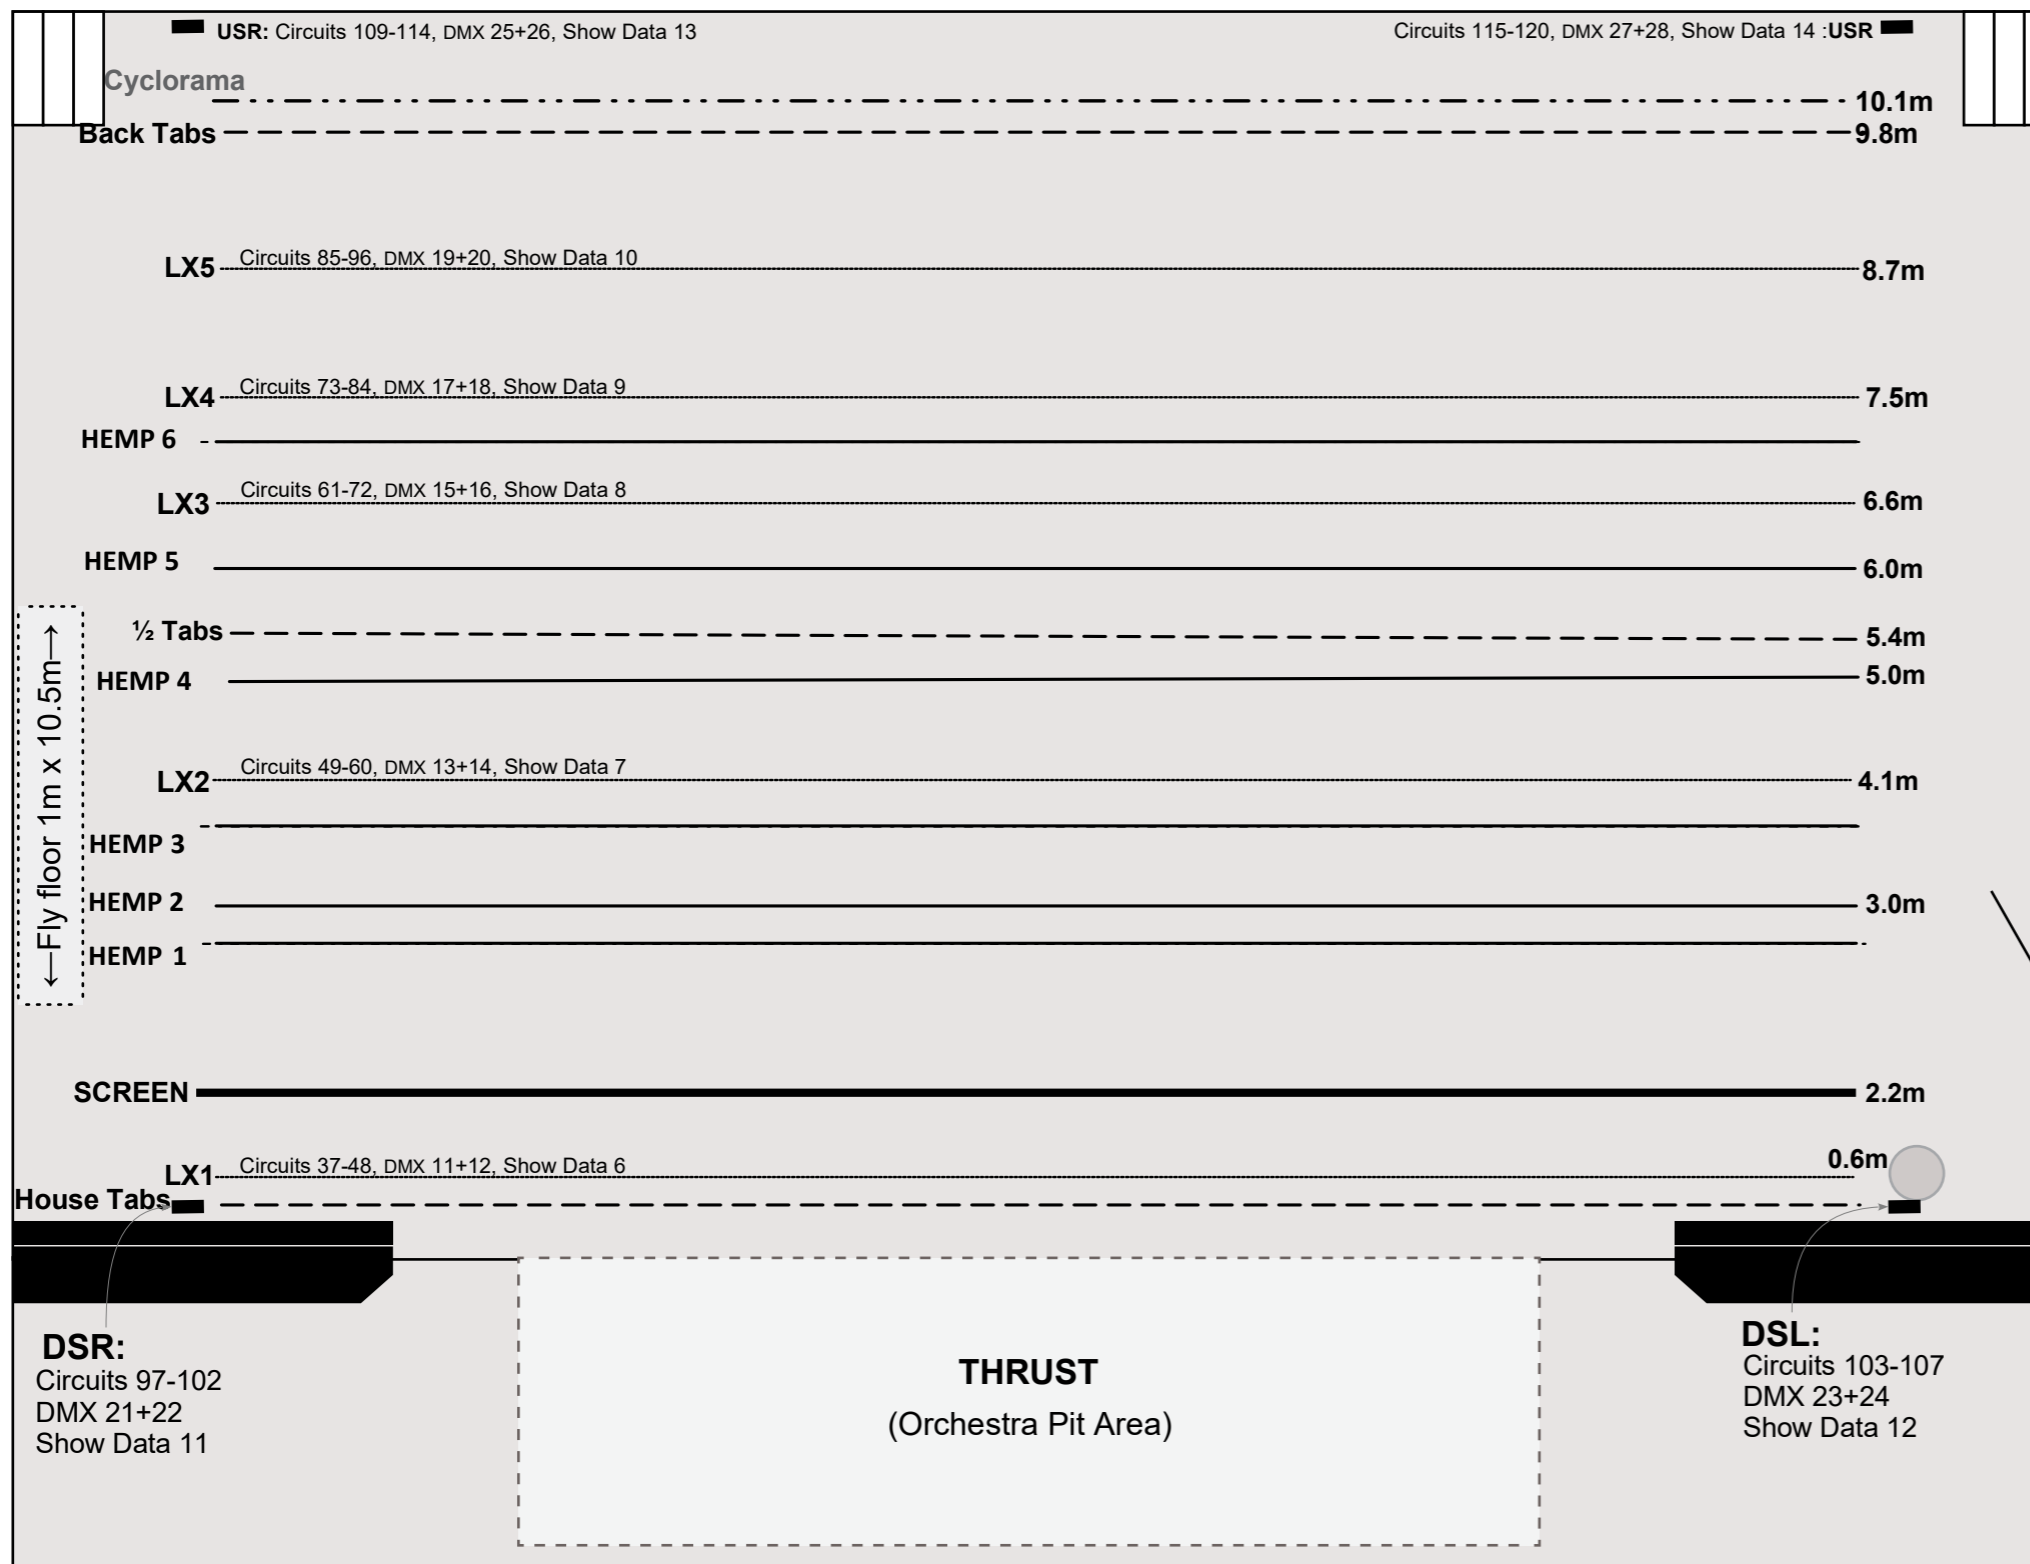

SR Slips:
Circuits 25-28
DMX 5+6
Show Data 3

FOH Bar 2: Circuits 13-24, DMX 3+4, Show Data 2

FOH Bar 1: Circuits 1-12, DMX 1+2, Show Data 1

Circle Rail:
Circuits 29-32
DMX 7+8
Show Data 4

SL Slips:
Circuits 33-36
DMX 9+10
Show Data 5

Scale:

